

# ENRON

## Oil & Gas Company

1801 California Street, Suite 3400, Denver, Colorado 80202 (303) 293-2525

January 17, 1992

Utah State Office  
Bureau of Land Management  
P.O. Box 45155  
Salt Lake City, Utah 84145-0155

RECEIVED

JAN 22 1992

Attention: Mr. Robert A. Henricks  
Chief, Branch of Fluid Minerals

DIVISION OF  
OIL GAS & MINING

RE: Designations of Agent  
NBU 303-6E, 306-18E, 310-24E, 311-23E,  
314-3E, 316-17E, 328-13E, 329-29E,  
330-29E, 333-2E, 334-3E, 335-23E,  
336-24E, 337-24E, 338-24E, 339-19E,  
340-20E, 341-29E, 342-35E, 343-36E,  
344-12E, 345-4E, 346-5E, 347-8E,  
348-9E, 312-2E  
Uintah County, Utah  
Natural Buttes Prospect  
1540-AA29, 1540-AA41, 0050612-000,  
0050615-000, 0050621-000, 0050622-000,  
0050623-000, 0050627-000, 0050628-000,  
0050630-000, 0050632-000, 0050637-000,  
0050638-000, 0050642-000, 0050686-000,  
0050691-000, 0050692-000

Gentlemen.


Enclosed, for your approval, are three (3) copies of a blanket Designation of Agent pertaining to Enron Oil & Gas Company's proposed twenty-six (26) wells listed on Exhibit "A" thereto. All copies have been originally executed on behalf of Coastal Oil & Gas Corporation.

When approved, please forward the approved Designation of Agent to my attention at the letterhead address.

If anything further is needed in connection with this matter, please contact the undersigned at the telephone number listed in the letterhead.

Yours very truly,

ENRON OIL & GAS COMPANY

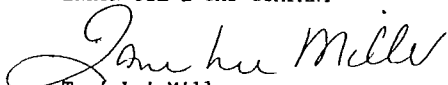  
Toni Lei Miller  
Project Landman

TIM/dac  
9548T/Enclosure

cc: Vernal District, BLM (with copy of enclosure)  
Division of Oil, Gas & Mining, Attn: Ms. Tami Searing  
(with copy of enclosure)  
Jim Schaefer - Big Piney (with copy of enclosure)  
George R. McBride - Vernal (with copy of enclosure)  
Coastal Oil & Gas Corporation, Attn: Mr. Donald H. Spicer  
(with copy of enclosure)

## DESIGNATION OF AGENT

Robert A. Henricks  
Chief, Branch of Fluid Minerals

The undersigned is, on the records of the Bureau of Land Management Unit Operator under the Natural Buttes Unit Agreement, Uintah County, Utah, No. 14-08-00018900 approved January 5, 1968, and hereby designates

NAME: Enron Oil & Gas Company

ADDRESS: P. O. Box 1815  
Vernal, Utah 84078

as its agent, with full authority to act in its behalf in complying with the terms of the unit agreement and regulations applicable thereto and on whom the supervisor or his representative may serve written or oral instructions in securing compliance with the Oil and Gas Operating Regulations with respect to drilling, testing, and completing the unit wells listed on the attached Exhibit "A" which are located in Uintah County, Utah.


This designation of agent does not relieve the Unit Operator of responsibility for compliance with the terms of the unit agreement. It is also understood that this designation of agent does not constitute an assignment of any interest under the unit agreement or any lease committed thereto.

The designated agent will be responsible for compliance with the Oil and Gas Operating Regulations as they relate to the drilling, testing, and completing of each of the subject wells. In accordance with 3104.2, bonding shall be provided by Enron Oil & Gas Company, Bond No. 81307603.

This designation of agent is deemed to be temporary and in no manner a permanent arrangement.

This designation is given only to enable the agent herein designated to drill the above specified unit well. Unless sooner terminated, this designation shall terminate as to each well when there is filed in the appropriate district office of the Bureau of Land Management a completed file of all required Federal reports pertaining to that well. At which time the Unit Operator shall assume all liability of that well and bonding shall be provided by the Unit Operator or as otherwise arranged by the unit agreement. It is also understood that this designation of agent is limited to field operations and does not cover administrative actions requiring specific authorization of the Unit Operator.

COASTAL OIL & GAS CORPORATION, Unit Operator

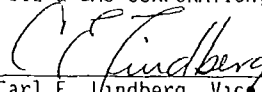By:   
Carl E. Lindberg, Vice President

Date: December 16, 1991

## EXHIBIT "A"

Attached to and made a part of that certain Designation of Agent dated December 16, 1991, from Coastal Oil & Gas Corporation

WELL NAME	LOCATION			
	DIV.	SEC	TWP	RGE
NBU 303-6E	SESW	6	10	21
NBU 306-18E	NESW	18	9	21
NBU 310-24E	SWNE	24	9	21
NBU 311-23E	SWSE	23	9	21
NBU 314-3E	SESW	3	9	21
NBU 316-17E	SWNW	17	9	21
NBU 328-13E	NESW	13	10	20
NBU 329-29E	SENE	29	9	22
NBU 330-29E	SENW	29	9	21
NBU 333-2E	NESW	2	9	21
NBU 334-3E	NESE	3	9	21
NBU 335-23E	SENE	23	9	21
NBU 336-24E	SENW	24	9	21
NBU 337-24E	NESW	24	9	21
NBU 338-24E	NENE	24	9	21
NBU 339-19E	NWSW	19	9	22
NBU 340-20E	NWSE	20	9	22
NBU 341-29E	SESE	29	9	22
NBU 342-35E	NENW	35	9	22
NBU 343-36E	SENW	36	9	22
NBU 344-12E	NWNE	12	10	20
NBU 345-4E	SWSW	4	10	21
NBU 346-5E	NWSE	5	10	21
NBU 347-8E	NESW	8	10	21
NBU 348-9E	NWNW	9	10	21
NBU 312-2E	SWSE	2	9	21

# ENRON

## OIL & GAS COMPANY

F C BOX 18 VERNAL, UTAH 84078 (EO) 7E4-0765

June 24, 1991

Bureau of Land Management  
Vernal District  
170 South 500 East  
Vernal, Utah 84078


RE NOTICE OF STAKING  
NATURAL BUTTES UNIT 303-6E  
Sec. 6, T10S, R21E  
Uintah County, Utah  
Lease No U-01791 43-047-30397

Dear Mr. Forsman:

Attached is a Notice of Staking on the subject well

If you require further information, please contact this office

Very truly yours,  
ENRON OIL & GAS COMPANY

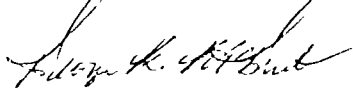

George R. McBride  
Sr. Production Foreman

Attachment

cc Division of Oil Gas & Mining  
Doug Weaver/Rod Mellot  
Darrell Zlomke  
File

/lw  
HOSL TR

RECEIVED

JUN 25 1991

DIVISION OF  
OIL GAS & MINING

NOTICE OF STAKING  
(Not to be used in place of  
Application to Drill Form 9-331-C)

AMIGA  
1/3/91

5. Lease Number

U-11761

1. Oil Well ☐ Gas Well ☒ Other

6. If Indian, Allottee or Tribe Name  
N/A

2. Name of Operator

Enron Oil & Gas Company

7. Unit Agreement Name

Natural Buttes Unit

3. Address of Operator or Agent

P.O. Box 1815, Vernal, Utah 84078

8. Farm or Lease Name

Natural Buttes

4. Surface Location of Well  
(Governmental 1/4 or 1/4 1/4)

SE 1/4 SW 1/4 1978' FWL 866' FSL

9. Well No.

303-6E

Attach. Topographical or other acceptable map  
showing location, access road, and lease boundaries

10. Field or Wildcat Name

NBU/Wasatch

14. Formation Objective(s)

Wasatch

15. Estimated Well Depth

6735'

11. Sec., T., R., M., or  
Blk and Survey or Area

Sec. 6, T10S, R21E

12. County or Parish

Uintah

13. State

Utah

16. To Be Completed by Operator Prior to Onsite

- a. Location must staked - Completed
- b. Access Road Flagged - Completed
- c. Sketch and/or map of location, showing road, pad dimensions, reserve pit, cuts, and fills  
(To be provided at onsite)

17. To Be Considered By Operators Prior to Onsite

- a. H<sub>2</sub>S Potential - NA
- b. Private Surface Ownership - NA
- c. Cultural Resources (Archaeology) Survey Conducted 6/2/91
- d. Federal Right of Way

18. Additional Information

19. Signed


Linda L. Wall

Title

Sr. Admin. Clerk


Date

6/24/91

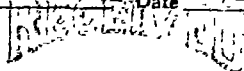

JUN 25 1991

DIVISION OF  
OIL GAS & MINING

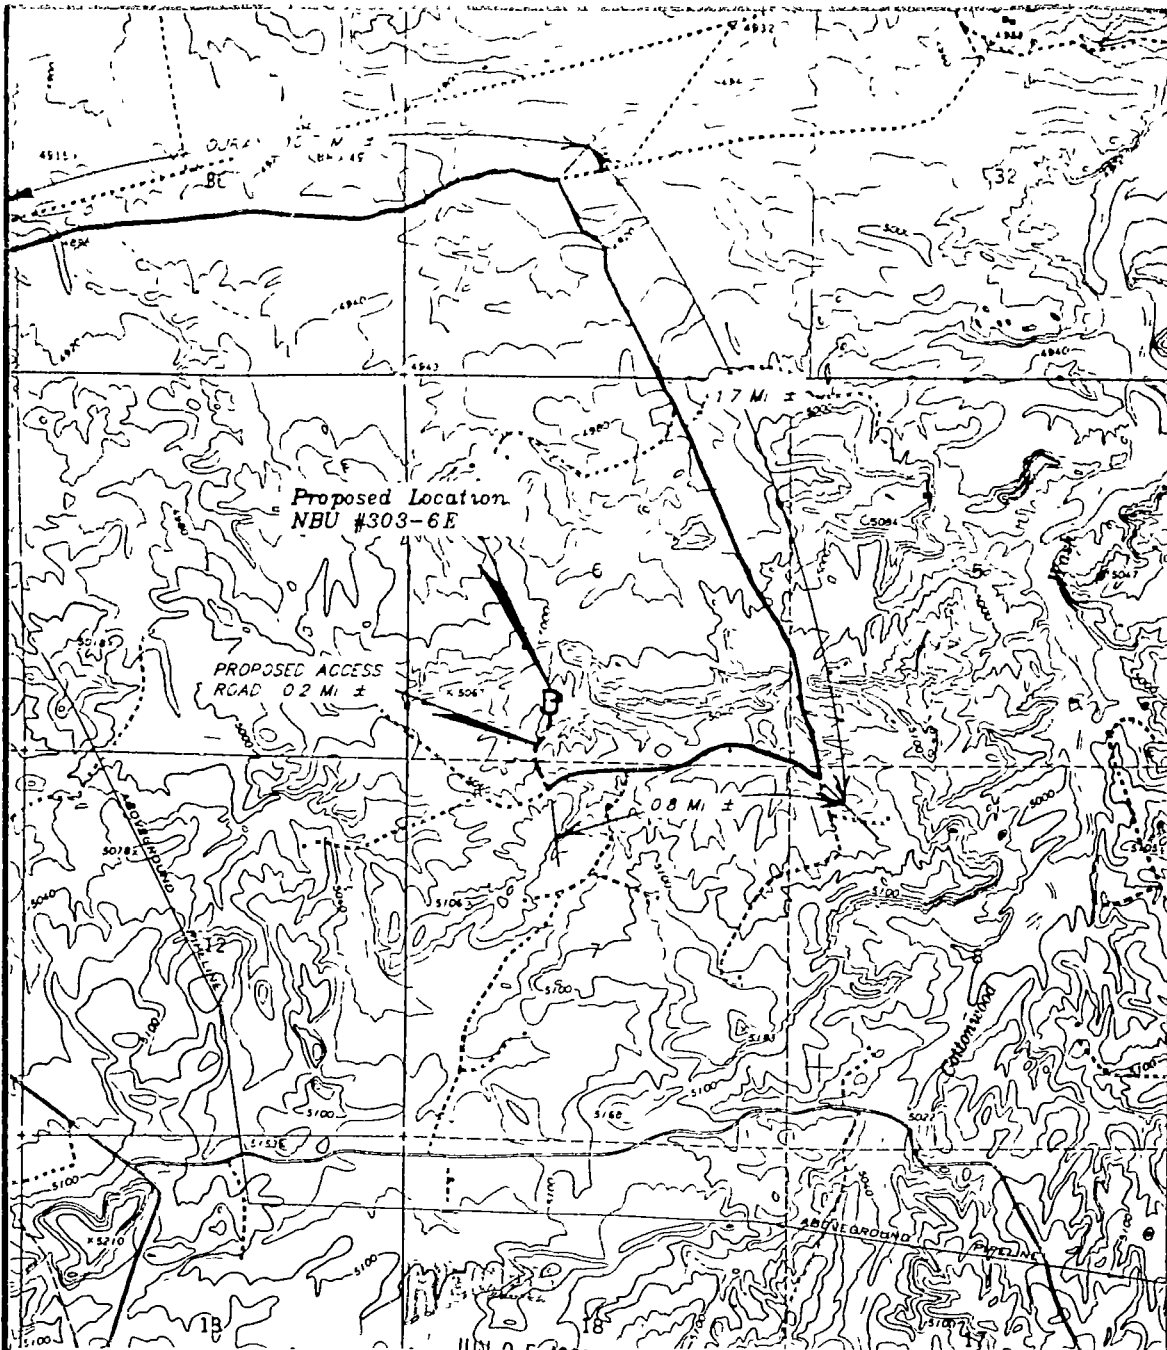

TOPOGRAPHIC DIVISION OF  
MAP "B" OIL GAS & MINING

SCALE 1" = 2000'  
DATE 5-28-91 REH

ENRON OIL & GAS CO.

NBU #303-6E  
SECTION 6, T10S, R21E, S.L.B.&M

# ENRON

## OIL & GAS COMPANY

P O BOX 1815, VERNAL, UTAH 84078 (801)789-0790

October 13, 1992

Bureau of Land Management  
Vernal District  
170 South 500 East  
Vernal, Utah 84078

RE APPLICATION FOR PERMIT TO DRILL  
NATURAL BUTTES UNIT 303-6E  
SECTION 6, T10S, R21E  
UINTAH COUNTY, UTAH  
LEASE NO U-01791


Dear Mr. Forsman.

Enclosed are the original and two (2) copies of the Application for Permit to Drill and associated attachments for the referenced well

If further information is required regarding this matter, please contact this office

Sincerely,

ENRON OIL & GAS COMPANY

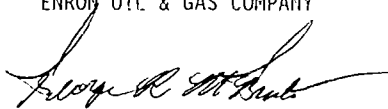

George R. McBride  
Sr Production Foreman

### Attachments

cc. State Division of Oil, Gas & Mining  
D Weaver/T. Miller  
Suzanne Saldivar  
File

/lw

XBUS303-5EAPD

UNITED STATES  
DEPARTMENT OF THE INTERIOR  
BUREAU OF LAND MANAGEMENT

SUBMIT IN  
ORIGINAL OR  
COPY

Form approved  
Bureau No. 1064-0136  
Expires August 31, 1985

U-01791

APPLICATION FOR PERMIT TO DRILL DEEPEN, OR PLUG BACK

1. TYPE OF WORK DRILL <input checked="" type="checkbox"/> DEEPEN <input type="checkbox"/> PLUG BACK <input type="checkbox"/>		2. UNIT AGREEMENT NAME Natural Buttes Unit	
3. TYPE OF WELL Oil <input type="checkbox"/> Gas <input checked="" type="checkbox"/> Other <input type="checkbox"/>		4. NAME OF LEASE NAME Natural Buttes Unit	
5. NAME OF OPERATOR Enron Oil & Gas Company		6. WELL NO. 303-6E	
7. ADDRESS OF OPERATOR P.O. Box 1815, Vernal, Utah 84078		8. FEDERAL TITLE OR WELL CAT NBU/Wasatch	
9. LOCATION OF WELL (Report location clearly and to accordance with any State requirements) 866' FSL & 1978' FWL SE/SW		10. SEC. T. R. M. OR BLM AND SURVEY OR AREA Sec. 6, T10S, R21E	
11. DISTANCE IN MILES AND DIRECTION FROM NEAREST TOWN OR POST OFFICE 12.6 Miles South of Ouray, Utah		12. COUNTY OF PRODUCTION Uintah	
13. DISTANCE FROM PROPOSED WELL TO NEAREST EXISTING WELL PROJECT: ON LEASE LINE FT. 866'±		14. NO. OF ACRES IN LEASE 2163.60	
15. DISTANCE FROM PROPOSED LOCATION TO NEAREST WELL DRILLING COMPLETED OR APPLIED FOR ON THIS LEASE FT. 1113'±		16. NO. OF ACRES OFF-LEASE 10	
17. ELEVATIONS (Show whether DF, RT, GR, etc.) 5013' Graded Ground		18. PROPOSED DEPTH 6735'	
19. ROTARY OR CABLE TOOLS Rotary		20. APPROX DATE WORK WILL START November 1992	

PROPOSED Casing and Cementing Program

SIZE OF HOUL	SIZE OF CASING	WEIGHT PER FOOT	SETTING DEPTH	QUANTITY OF CEMENT
				125 sx Class "G" + 2% CaCl <sub>2</sub> + 1/2 #/sx celloflake. 50/50 Pozmix + 2% gel + 10% salt to 400' above all zones of interest ( + 10% excess). Light cement (11 PPG±) + LCM to 200' above oil shale or fresh water intervals ( + 5% excess).

SEE ATTACHMENTS FOR:

- 8 Point Plan
- Drilling Program
- BOP Schematic
- Surface Use and Operating Plan
- Location Plat
- Location Layout
- Topographic Maps "A", "B" and "C"
- Gas Sales Pipeline Exhibit "A"

OCT 20 1992

Enron Oil & Gas Company will be the designated operator of the subject well under Nation Wide Bond #81307603.

IN ABOVE SPACE DESCRIBE PROPOSED PROGRAM If proposal is to deepen or plug back give data on present productive zone and proposed new productive zone If proposal is to drill or deepen directionally give pertinent data on subsurface locations and measured and true vertical depths Give blowout preventer program if any

SIGNED Linda L. Wall TITLE Sr. Admin. Clerk DATE 10/13/92

(This space for Federal or State office use)

PERMIT NO. 13-047-30397 APPROVAL DATE APPROVED BY THE STATE OF UTAH DIVISION OF OIL, GAS, AND MINING

APPROVED BY DATE 10-26-92 BY WELL SPACING: 649-2-3


\*See Instructions On Reverse Side



*T10S, R21E, S.L.B.&M.*

# ENRON OIL & GAS CO.


Well location, NBU #303-6E, located as shown in the SE 1/4 SW 1/4 of Section 6, T10S, R21E, S.L.B.&M. Uintah County, Utah

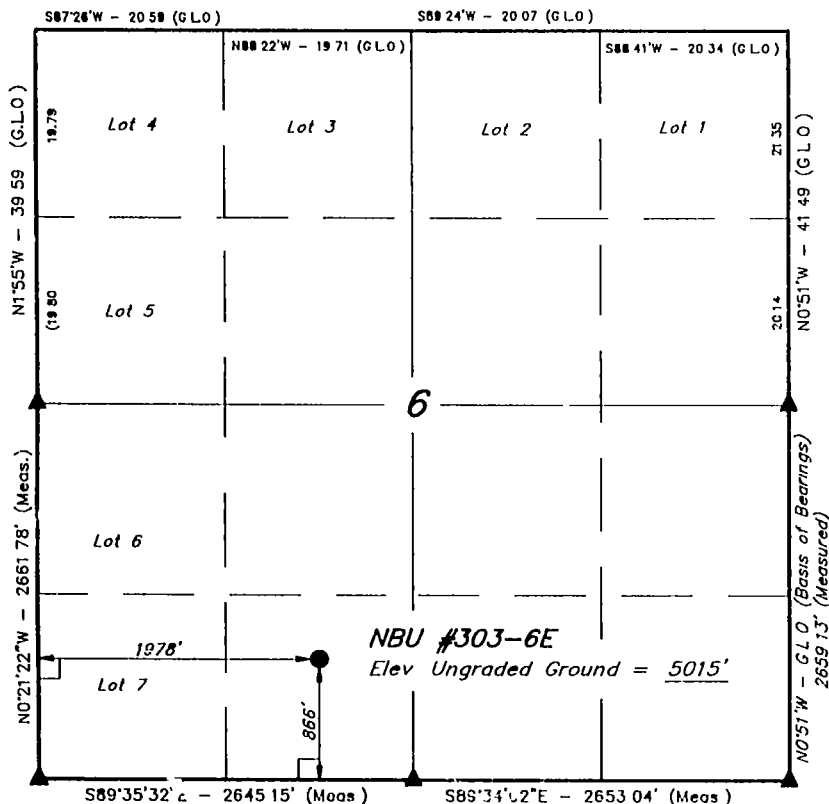

▲ = SECTION CORNERS LOCATED (BRASS CAPS)

## BASIS OF ELEVATION

TWO WATER TRIANGULATION STATION IN THE NW 1/4 OF SECTION 1, T10S, R21E, S.L.B.&M. TAKEN FROM THE BIG PACK MTN. NE QUADRANGLE, UTAH, UTAH COUNTY, 7.5 MINUTE QUAD (TOPOGRAPHIC MAP) PUBLISHED BY THE UNITED STATES DEPARTMENT OF THE INTERIOR, GEOLOGICAL SURVEY. SAID ELEVATION IS MARKED AS BEING 5238 FEET

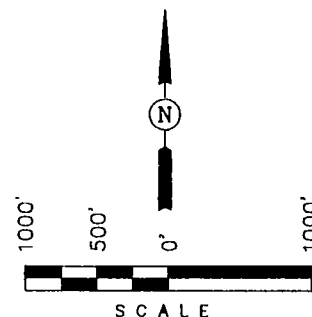

## CERTIFICATE

THIS IS TO CERTIFY THAT THE ABOVE PLAT WAS PREPARED FROM FIELD NOTES OF ACTUAL SURVEYS MADE BY ME OR UNDER MY SUPERVISION AND THAT THE SAME ARE TRUE AND CORRECT TO THE BEST OF MY KNOWLEDGE AND BELIEF

*Robert L. Loring*  
REGISTERED LAND SURVEYOR  
REGISTRATION NO. 5709  
STATE OF UTAH

## UINTAH ENGINEERING & LAND SURVEYING

85 SOUTH 200 EAST - VERNAL, UTAH 84078

(801) 789-1017

SCALE 1" = 1000'	DATE 5-29-91
PARTY GS JF R A B C R.E.H.	REFERENCES G.L.O. PLAT
WEATHER COLD	FILE ENRON OIL & GAS CO.

EIGHT POINT PLAN

NATURAL BUTTES UNIT 303-6E

SECTION 6, T10S, R21E

UINTAH COUNTY, UTAH

1 & 2. ESTIMATED TOPS & ANTICIPATED OIL, GAS & WATER ZONES:

FORMATIONS	DEPTH	TYPE ZONES	MAXIMUM PRESSURE
Green River			
Oil Shale	1,100'		
"H" Marker	2,800'		
"J" Marker	3,465'		
Base "M" Marker	4,252'		
Wasatch			
Peters Point	4,722'	Gas	2,100 PSI
Chapita Wells	5,252'	Gas	2,400 PSI
Buck Canyon	5,812'	Gas	2,600 PSI
EST TD	6,400'	Anticipated BHP	2,900 PSI

All depths are based on estimated KB elevation 5,025' Maximum pressure estimates are based on bottom hole pressures measured on offset or near vicinity wells to the subject well

3 PRESSURE CONTROL EQUIPMENT BOP Schematic Diagram attached

4 CASING PROGRAM

HOLE SIZE	INTERVAL	LENGTH	SIZE	WEIGHT	GRADE	MINIMUM SAFETY FACTOR		
						COLLAPSE	BURST	TENSILE
12 1/4"	0' -240'	240'	9 5/8"	32 3#	H-40 ST&C	1400 PSI	2270 PSI	254,000#
7 7/8"	0' -6400'	6400'	4 1/2"	10.5#	J-55 ST&C	4010 PSI	4790 PSI	146,000#

All casing to be used will be new or inspected.

5 MUD PROGRAM

INTERVAL	MUD TYPE
0' - 240'	Air
240' - 4000'	Air/Mist & Aerated Water
4000' - TD	Air/3% KCl water or KCl substitute
TD	Gel/polyacrylamide polymer w/5-10% LCM

## EIGHT POINT PLAN

### NATURAL BUTTES UNIT 303-6E

PAGE NO. 2

Lost circulation probable from 1500' to 3000'±.

Sufficient mud inventory will be maintained on location during drilling to handle any adverse conditions that may arise.

#### 6 VARIANCE REQUESTS

- A. Enron requests a variance to regulations requiring a straight run blooie line (There will be two targeted tees in blooie line).
- B. Enron requests a variance to regulations requiring an automatic ignitor or continuous pilot light on the blooie line (ilot required on aerated water system)

#### 7 EVALUATION PROGRAM

Logs.	Dual Laterolog/GR FDC-CNL/GR/Caliper Linear 2" DLL	From base of surface casing to TD, TD to 2700'
-------	--	---

Cores:	None Programmed.
DST' .	None Programmed

Completion. To be submitted at a later date

#### 8. ABNORMAL CONDITIONS

None anticipated

#### 9 STANDARD REQUIRED EQUIPMENT

- A. Choke Manifold
- B. Kelly Cock
- C. Stabbing Valve
- D. Visual Mud Monitoring

Attachment: BOP Schematic Diagram

CONDITIONS OF APPROVAL  
FOR THE SURFACE USE PROGRAM OF THE  
APPLICATION FOR PERMIT TO DRILL

Company/Operator. Enron Oil & Gas Company  
Well Name & Number: Natural Buttes Unit 303-6E  
Lease Number: U-01791  
Location: 866' FSL & 1978' FWL SE/SW Sec. 6 T.10S R. 21E  
Surface Ownership. Federal Lands - BLM

NOTIFICATION REQUIREMENTS

- Location Construction - forty-eight (48) hours prior to construction of location and access roads.
- Location Completion - prior to moving on the drilling rig
- Spud Notice - at least twenty-four (24) hours prior to spudding the well
- Casing String and Cementing - twenty-four (24) hours prior to running casing and cementing all casing strings
- BOP and related Equipment Tests - twenty-four (24) hours prior to running casing and tests.
- First Production Notice - within five (5) business days after new well begins or production resumes after well has been off production for more than ninety (90) days

For more specific details on notification requirements, please check the Conditions of Approval for Notice to Drill and Surface Use Program

## THIRTEEN POINT SURFACE USE PROGRAM

### 1. EXISTING ROADS

- A. See attached Wellsite Plats showing directional reference stakes on location, and attached TOPO Map "B" showing access to location from existing road.
- B. The proposed well site is located approximately 12.6 miles south of Ouray, Utah - See attached TOPO Map "A".
- C. Refer to attached Topographic Map "A" showing labeled access route to location
- D. Existing roads will be maintained and repaired as necessary. No off lease Right-of-Way will be required.

### 2. PLANNED ACCESS ROAD

- A. The access road will be 0.2 miles in length. See attached TOPO Map "3".
- B. The access road has a 30 foot ROW w/16 foot running surface
- C. Maximum grade on access road will be 5%
- D. No turn outs will be required.
- E. Road drainage crossings shall be of the typical dry creek drainage crossing type.
- F. No culverts, bridges or major cuts & fills will be required
- G. The access road will be dirt surface.
- H. No gates, cattleguards or fences will be required or encountered

New or reconstructed roads will be centerline - flagged at time of location staking

All travel will be confined to existing access road Right-of-Way. Access roads and surface disturbing activities will conform to standards outlined in the Bureau of Land Management and Forest Service Publication, Surface Operating Standards For Oil & Gas Exploration and Development, (1989)

The road shall be upgraded to meet the standards of the anticipated traffic flow and all-weather road requirements. Upgrading shall include ditching, drainage, graveling, crowning, and capping the roadbed as necessary to provide a well constructed safe road. Prior to upgrading, the road shall be cleared of any snow cover and allowed to dry completely. Traveling off the 30 foot Right-of-Way will not be allowed.

Road drainage crossing shall be of the typical dry creek drainage crossing type. Crossings shall be designed so they will not cause siltation or accumulation of debris in the drainage crossings nor shall the drainages be blocked by the roadbed. Erosion of drainage ditches by run off water shall be prevented by diverting water off at frequent intervals by means of cutouts. Upgrading shall not be allowed during muddy conditions. Should mud holes develop, they shall be filled in and detours around them avoided.

No Right-of-Way applications will be required

As operator Enron Oil & Gas Company shall be responsible for all maintenance on cattleguards, or gates associated with this oil and/or gas operation.

**3. LOCATION OF EXISTING WELLS WITHIN A ONE MILE RADIUS OF PROPOSED WELL LOCATION**

- A. Water wells - None.
- B. Abandoned wells - One
- C. Temporarily abandoned wells - None
- D. Disposal wells - None
- E. Drilling wells - None
- F. Producing wells - Eight - See attached TOPO Map "C" for location of producing wells
- G. Shut in wells - None
- H. Injection wells - None

**4. LOCATION OF EXISTING/AND OR PROPOSED FACILITIES**

**A. ON WELL PAD**

- 1. Tank batteries - None
- 2. Production facilities will be set on location if well is successfully completed for production. Facilities will consist of well head & valves, separator, dehy, 210 BBL condensate tank, meter house and attaching piping. See attached facility diagram.
- 3. Oil gathering lines - None
- 4. A 3 1/2" gathering line will be buried from dehy to north edge of location.
- 5. Injection lines - None
- 6. Disposal lines - None
- 7. Surface pits - None

**B. OFF WELL PAD**

- 1. Proposed location of attendant off pad gas flowlines shall be flagged prior to archaeological clearance
- 2. A 4 1/2" OD steel above ground natural gas pipeline will be laid approximately 1700' from proposed location to a point in the NW/SE of Sec. 6, T10S, R21E where it will tie into CIGEs' existing line. Proposed pipeline crosses BLM administered lands within the Natural Buttes Unit, thus no Right-of-Way grant will be required. See attached Exhibit A showing pipeline route.
- 3. Proposed gas gathering pipeline will be a 4 1/2" OD steel, welded line laid on the surface
- 4. Protective measures and devices for livestock and wildlife will be taken and or installed where required.

If storage facilities/tank batteries are constructed on this lease, the facility/battery or the well pad shall be surrounded by a containment dike of sufficient capacity to contain, at a minimum, the entire content of the largest tank within the facility/battery, unless more stringent protective requirements are deemed necessary by the authorized officer

The production facilities will be placed on the west side of location.

All permanent (on site for six months or longer) structures constructed or installed (including pumping units) will be painted a flat, non-reflective, earthtone color to match one of the standard environmental colors, as determined by the Rocky Mountain Five State Interagency Committee. All facilities required will be painted within 6 months of installation. Facilities required to comply with OSHA (Occupational Safety and Health Act) will be excluded.

The required paint color is Carlsbad Canyon.

If at any time the facilities located on public land and authorized by the terms of the lease are no longer included in the lease (due to a contraction in the unit or other lease or unit boundary change), BLM will process a change in authorization to the appropriate rental or other financial obligation as determined by the authorized officer.

5. LOCATION & TYPE OF WATER SUPPLY

- A. Water supply will be from Ouray Brine Plant at Ouray, Utah, and/or Target Trucking Inc's water source in the SW/SW Sec 35, T9S R22E, Uintah County, Utah (State water right #49-1501).
- B. Water will be hauled by Target Trucking Inc.
- C. No water well will be drilled on lease.

6. SOURCE OF CONSTRUCTION MATERIAL

- A. All construction material for this location and access road will be of native borrow and soil accumulated during the construction of location.
- B. All construction material will come from Federal Land.
- C. No mineral materials will be required.

7. METHODS OF HANDLING WASTE DISPOSAL

A. METHODS AND LOCATION

- 1. Cuttings will be confined in the reserve pit.
- 2. A portable toilet will be provided for human waste during the drilling and completion of the well. Disposal will be at the Vernal sewage disposal plant.
- 3. Burning will not be allowed. Trash and other waste material will be contained in a wire mesh cage and disposed of at an approved waste disposal facility.
- 4. Produced waste water will be confined to a lined pit or storage tank for a period not to exceed 90 days after initial production. During the 90 days period, an application for approval of a permanent disposal method and location, together with the required water analysis, will be submitted for the AO's approval.
- 5. All chemicals will be disposed of at an authorized disposal site. Drip pans and absorbent pads will be used on drilling rig to avoid leakage of oil to pit.

- B Water from drilling fluids and recovered during testing operations will be disposed of by either evaporating in reserve pit or be removed and disposed of at an authorized disposal site. Introduction of well bore hydrocarbons to reserve pit will be avoided by flaring them off in flare pit at time of recovery.

Burning will not be allowed. all trash must be contained in a trash cage and hauled away to an approved disposal site at the completion of the drilling activities.

On BLM administered land:

The reserve pit will be constructed so as not to leak, break, or allow discharge. The reserve pit shall be inspected prior to use to determine if a liner will be required.

After first production, produced waste water will be confined to a lined pit or storage tank for a period not to exceed ninety (90) days. During the 90 day period, in accordance with NTL-28, an application for approval of a permanent disposal method and location, along with required water analysis, shall be submitted for the AO's approval. Failure to file an application within the time allowed will be considered an incident of noncompliance.

8. ANCILLARY FACILITIES

- A No airstrips or ramps are planned for this well

9. WELL SITE LAYOUT

- A Refer to attached well site plat for related topography cuts and fills & cross sections  
B. Refer to attached well site plat for rig layout and soil material stockpile location as approve on On-site  
C Refer to attached well site plat for rig orientation parking areas, and access road

The reserve pit will be located on the east side of location

The flare pit will be located downwind of the prevailing wind direction on the east side of location a minimum of 100 feet from the well head and 30 feet from the reserve pit fence

The stockpiled topsoil will be stored on the west side

Access to the well pad will be from the south

- NA Diversion ditch(es) shall be construct on the \_\_\_\_\_ side of the location (above/below) the cut slope, draining to the \_\_\_\_\_  
NA Soil compacted earthen berm(s) shall be placed on the \_\_\_\_\_ side(s) of the location between the \_\_\_\_\_  
NA The drainage(s) shall be diverted around the side(s) of the well pad location.  
\_\_\_\_\_ The reserve pit shall be constructed wide and short for topographic reasons.



NA The \_\_\_\_\_ corner of the well pad will be rounded off to avoid the \_\_\_\_\_.

#### **FENCING REQUIREMENTS**

All pits will be fenced according to the following minimum standards:

- A. 39 inch net wire shall be used with at least one strand of barbed wire on top of the net wire (barbed wire is not necessary if pipe or some type of reinforcement rod is attached to the top of the entire fence).
- B. The net wire shall be no more than 2 inches above the ground. The barbed wire strand shall be 3 inches above the net wire. Total height of the fence shall be at least 42 inches.
- C. Corner posts shall be cemented and/or braced in such a manner to keep the fence tight at all times.
- D. Standard steel, wood, or pipe posts shall be used between the corner braces. Maximum distance between any two posts shall be no greater than 16'.
- E. All wire shall be stretched by using a stretching device before is be attached to the corner posts.

The reserve pit fencing will be on the three sides during drilling operations and on the fourth side when the rig moves off the location. Pits will be fenced and maintained until clean-up.

Each existing fence to be crossed by the access road shall be braced and tied off before cutting so as to prevent slacking of the wire. The opening shall be closed temporarily as necessary during construction to prevent the escape of livestock, and upon completion of construction the fence shall be repaired to BLM or SMA specifications. A cattleguard with an adjacent 16 foot gate shall be installed in any fence where a road is to be regularly travelled. If the well is a producer, the cattleguards (shall, ll not) be permanently mounted on concrete bases. Prior to a new road, crossing any fence located on federal land, or any fence between federal land and private land, the operator will contact the BLM, who will in turn contact the grazing permittee or owner of said fence and offer him/her the opportunity to be present when the fence is cut in order to satisfy himself/herself that the fence is adequately braced and tied off.

#### **10. PLANS FOR RESTORATION OF SURFACE**

##### **A. PRODUCING LOCATION**

Immediately upon well completion, the location and surrounding area will be cleared of all unused tubing equipment, debris, materials, trash, and junk not required for production.

Immediately upon well completion, any hydrocarbons on the pit shall be removed in accordance with CFR 3162.7-1.

If a plastic nylon reinforced liner is used, it shall be torn and perforated before backfilling of the reserve pit.

The reserve pit and that portion of the location not needed for production facilities/operations will be recontoured to the approximate natural contours. The reserve pit will be reclaimed within 12 months from the date of well completion. Before any dirt work takes place, the reserve pit will be completely dry and all cans, barrels, pipe, etc., will be removed.

Contact appropriate surface management agency for required seed mixture.

B. DRY HOLE/ABANDONED LOCATION

At such time as the well is plugged and abandoned, the operator will submit a subsequent report of abandonment and BLM will attach the appropriate surface rehabilitation conditions of approval.

11. SURFACE OWNERSHIP

Access road: Federal  
Location: Federal

12. OTHER INFORMATION

A. Enron Oil & Gas Company will inform all persons in the area who are associated with this project that they are subject to prosecution for knowingly disturbing historic or archaeological sites, or for collecting artifacts. If historic or archaeological materials are uncovered during construction, the operator will immediately stop work that might further disturb such materials, and contact the AO. Within five working days the AO will inform the operator as to:

-whether the materials appear eligible for the National Register of historic Places,

-the mitigation measures the operator will likely have to undertake before the site can be used.

-a time frame for the AO to complete an expedited review under 36 CFR 800.11 to confirm, through the State Historic Preservation Officer, that the findings of the AO are correct and that mitigation is appropriate

-if the operator wishes, at any time, to relocate activities to avoid the expense of mitigation and/or the delays associated with this process, the AO will assume responsibility for whatever recordation and stabilization of the exposed materials may be required. Otherwise, the operator will be responsible for mitigation costs. The AO will provide technical and procedural guideline for the conduct of mitigation. Upon verification from the AO that required mitigation has been completed, the operator will then be allowed to resume construction.

B As operator Enron Oil & Gas Company will control noxious weeds along Right-of-Ways for roads, pipelines, well sites or other applicable facilities. A list of noxious weeds will be obtained from the BLM, or the appropriate County Extension Office. On BLM administered land a Pesticide Use proposal shall be submitted, and given approval, prior to the application of herbicides or other pesticides or possible hazardous chemicals

- C. Drilling rigs and/or equipment used during drilling operations on this wellsite will not be stacked or stored on Federal Lands after the conclusion of drilling operations or at any other time without BLM authorization. However, if BLM authorization is obtained, it is only a temporary measure to allow time to make arrangements for permanent storage on commercial facilities. (The BLM does not seek to compete with private industry. There are commercial facilities available for for stacking and storing drilling rigs.)

**Additional Surface Stipulations**

- \_\_\_\_\_ No construction or drilling activities shall be conducted between May 15 and June 20 antelope kidding.
- NA No surface occupancy will be allowed within 1,000 feet of any sage grouse strutting ground.
- NA No construction or exploration activities are permitted within 1.5 mile radius of sage grouse strutting grounds from April 1 to June 30.
- NA There shall be no surface disturbance within 600 feet of live water (includes stock tanks, springs, and guzzlers).
- NA No cottonwood trees will be removed or damaged.
- 2 Ponds will be constructed according to BLM specifications, one north of location & one west of location.

**LESSEE'S OR OPERATORS REPRESENTATIVE AND CERTIFICATION**

Enron Oil and Gas Company  
P O Box 1815  
Vernal, Utah 84078  
George McBride  
Telephone: (801) 789-0790

Enron Oil and Gas Company  
P.O. Box 250  
Big Piney, Wyoming  
Jim Schaefer  
Telephone: (307) 276-3331

All lease/or unit operations will be conducted in such a manner that full compliance is made with all applicable laws, regulations, Onshore Oil and Gas Orders, the approval plan of operations, and any applicable Notice to Lessees. Enron Oil & Gas Company is fully responsible for the actions of their subcontractors. A copy of these conditions will be furnished to the field representative to insure compliance.

A copy of the approved APD and ROW grant, if applicable, shall be on location during construction of the location and drilling activities


The BLM Office shall be notified upon site completion prior to moving on the drilling rig.

**Certification:**

I hereby certify that I, or persons under my direct supervision, have inspected the proposed drillsite and access route; that I am familiar with the conditions which presently exist; *that the statements made in the Plan are to the best of* my knowledge, true and correct, and that the work associated with the operations proposed here in will be performed by ENRON OIL & GAS COMPANY and its contractors and sub-contractors in conformity with this Plan and the terms and conditions under which it is approved.

October 12, 1992

DATE

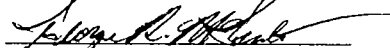  
\_\_\_\_\_  
GEORGE R. MCBRIDE  
SR. PRODUCTION FOREMAN

14

NBU303-6EPP



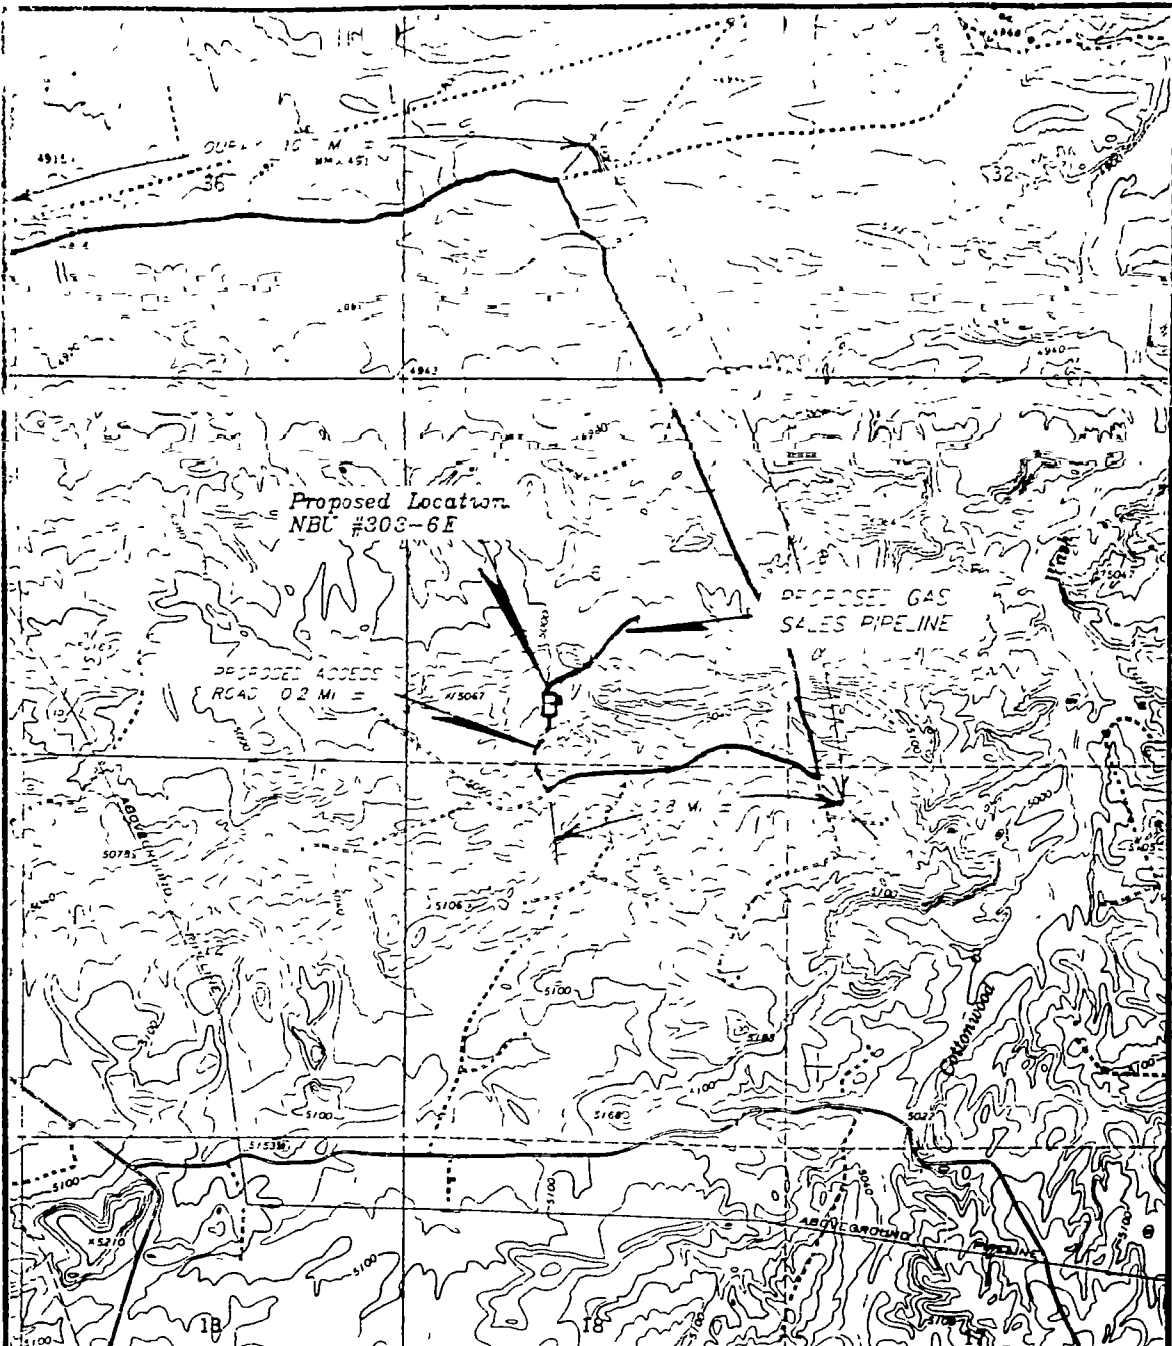


EXHIBIT "A"  
GAS SALES PIPELINE

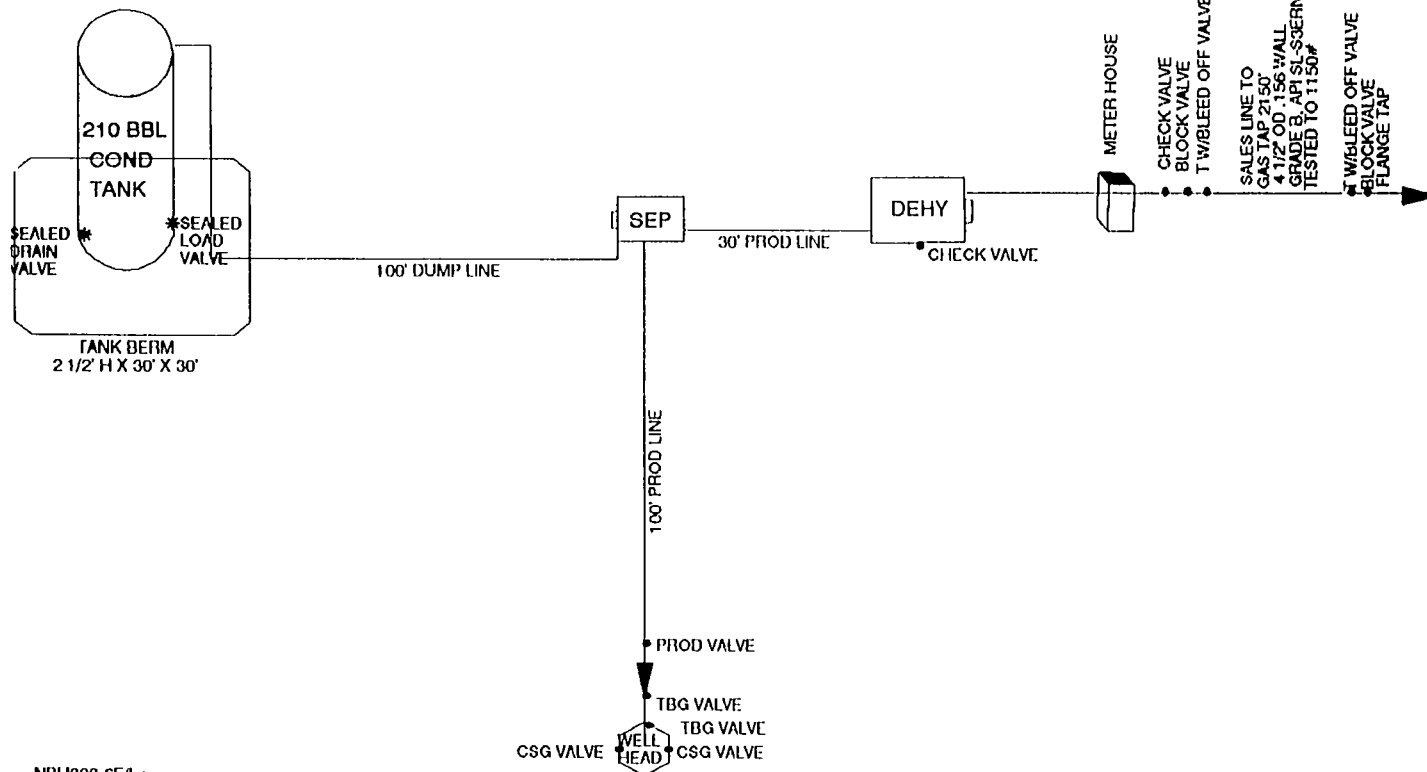

ENRON OIL & GAS CO.  
NBU #303-6E  
SECTION 6, T10S, R21E, SLB & M

NATURAL BUTTES UNIT 303-6E  
SECTION 6, T10S, R21E  
UINTAH COUNTY, UTAH  
FEDERAL LEASE # U-01791

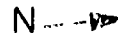


NBU303 6E/lw

ANNULAR PREVENTOR AND BOTH RAMS ARE 3000 PSIG RATED.  
 CASING FLANGE IS 11" 3000 PSIG RATED  
 BOPE 11" 2000 PSIG

#### TESTING PROCEDURE:

1. BOPE's will be tested with a professional tester to conform to Onshore Order #2 with retest every 14 days
2. Blind & Pipe rams will be tested to rated working pressure, 2000 psig.
3. Annular preventor will be tested to 50% of working pressure, 1500 psig.
4. Casing will be tested to 0.22 psi/lb or 1500 psig. Not to exceed 70% of burst strength whichever is greater.
5. All lines subject to well pressure will be pressure tested to the same pressure as blind & pipe rams.
6. All BOPE specifications and configurations will meet Onshore Order #2 requirements for 2000 psig BOP specifications.

H:\DOC\BOP\BIA DIA

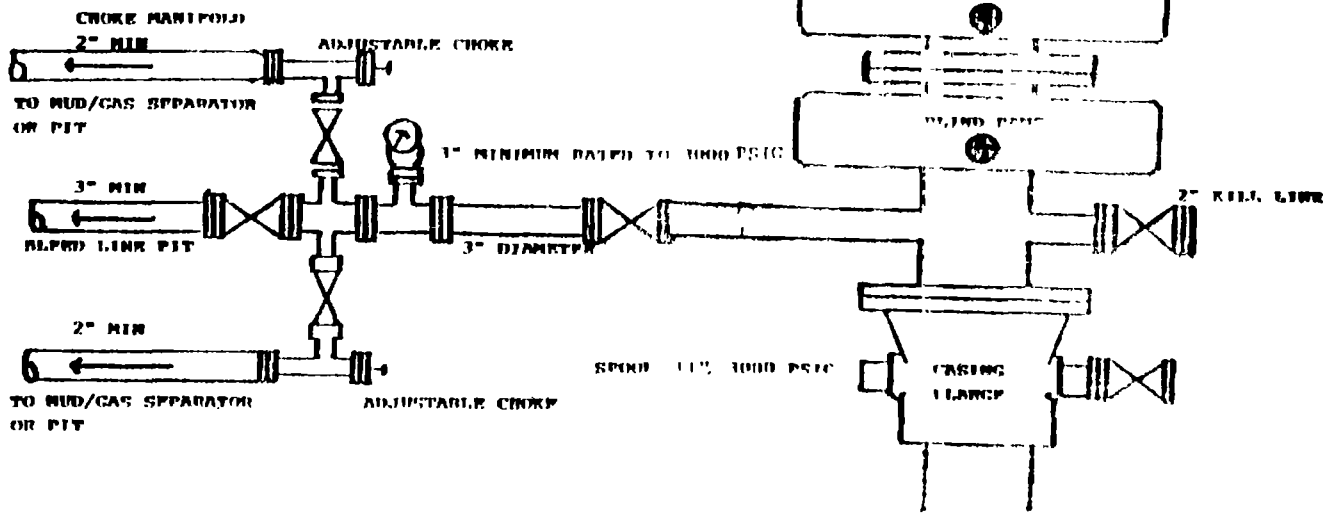

DRILLING PROGRAM

Date October 7, 1957

REVISION NO. & DATE \_\_\_\_\_

PROSPECT NAT. GAS, BUTTIS UNIT LEASE 4-6174; (0050621-006)

WELL NAME & NUMBER NAT. GAS, BUTTIS UNIT

WELL OR SPECIFICATION PROD. AND INJECT. ST. COL. 2" DIAM.  
50' DIAM.

LOCATION CALL 1976' FSL & 846' FSL (SE SK)  
10' FSL  
Utah County, Utah

ELEVATION 5010' GL, 5022' KB (estimated)

DIRECTION LIMITATIONS Max. def. at 30' for the hole will be 1" w/no more  
than a 1"/100' dogleg severity. See page number 4 for distance between  
surveys

TYPE RIG Land Rotary APPROVED DEPTH 6400' PERMIT DEPTH 6400'

CONDUCTOR NEEDED? hc If yes, size & how set \_\_\_\_\_

CRITERIA FOR DETERMINING CASING SEAT FOR CRITICAL STRINGS' WOC overnight  
before cutting off surface casing to weld on head

CENTRALISERS (DEPTH & TYPE)

Surface - One 5-10' above shoe & top of first, second & fourth joint.

Production - One @ middle of 1st jt & every third collar to 4700'.



## STAGE COLLARS, SAFETY, OTHER SPECIAL EQUIPMENT

Surface - Gauge Sigs

Production - Gauge Sigs and differential, full float collar with top plug.

Wellhead Sigs

LIFTING RATES, SPECIAL INSTRUCTIONS - Sigs are sigs, 3 day hours prior to

LIFTING RATES

LOGGING PROGRAM - The log will be to base of surface casing.

FDC/DSN/GP caliper from TD to 100' above Green River "H" Marker

DSN/GP caliper from 100' to base of casing

CORES - None are anticipated.

SAMPLES - Collect 30' samples from below surface casing to 4100'. Collect 10' samples from 4100' to TD

FORMATION TESTS - None are anticipated

MUD LOGGING (Includes services &amp; depth) - From 4100' to TD

DETECTION &amp; CONTROL EQUIPMENT - 10" 2000 psig BOP with blind and pipe rams.

10" Annular Preventor - 10" rotating head Test manifold &amp; BOP's to 2000 psig.

annular preventor to 1500 psig, surface casing to 1500 psig.

Use certified pressure testing service company and leave a copy of the test chart in the doghouse until rig down

COMPLETION PROGRAM - To be submitted at a later date

OTHER SERVICES - None are anticipated

FORMATION TOPS & DEPTHS (TENTATIVE)

FORMATION NAME & TYPE	ESTIMATED DEPTH (FT)	DATUM	THICKNESS & REMARKS
-----------------------	----------------------	-------	---------------------

see attached Proppants

X-MAS TREE 0' to 240' well 2" gas, no loss, 6' to 10' 3000' tubing

MUD PROGRAM

DEPTH	FT	W	
0' to 240'			Air
240' to 400'			All M.H. & Aerate water
4000' to TD			Aerated 3% KCl water or KCl substitute
TD	8 1/2-2	38-45	10-12 Gel polyacrylamide polymer w/5-10% LCM

DRILLING HAZARDS & SPECIAL INSTRUCTIONS

Lost circulation from 1970' to 1000'. Underbalanced circulation system will  
 occur. Watch for head. Potential gas logs in Green River and LaBarge. Potential  
 shale swelling/sloughing problems. Meter air & add foamer to maximize consistency  
 of returns & maintain stable pit levels. Utilize pack off head while running open  
 hole logs. Mix 500-600 bbls mud @ TD as above & displace hole prior to tripping  
 for logs.


[illegible]

INTERVAL			WEIGHT			MINIMUM SAFETY FACTOR			
SIZE	FP-2	TC	LEAGTH	#/F'	GRADE	TEREAD	COLLOID P&T (psi)	MOURET (psi)	TENILE (psi)
9-5/8"	0'	240'	240'	32.3#	H-40	ST&C	1400	2270	254,000
4-7/2"	0'	640'	640'	16.2#	C-50	ST&C	4000	4790	146,000


DEPTH	DISTANCE BETWEEN SURVEYS	MAX DEVIATIONS FROM VERTICAL	MAXIMUM CHANGE DEGREES/100'
0' to 240'	240'	1 degree	1 degree
240' to TD	500' (or as needed)	6 degrees	1 degree

APPROVED BY C C Parsons, District Manager


ENRON OIL & GAS CO.  
LOCATION LAYOUT FOR  
NBU #303-6E  
SECTION 7, T10S, R21E, S.L.B. & M.

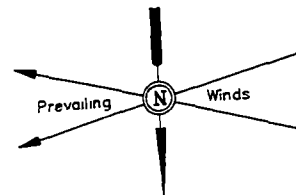



SCALE 1" = 50'  
DATE 6-3-91  
Drawn By JRS

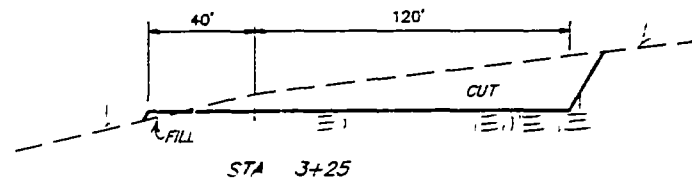

X-Section Scale  
1" = 20'  
1" = 50'

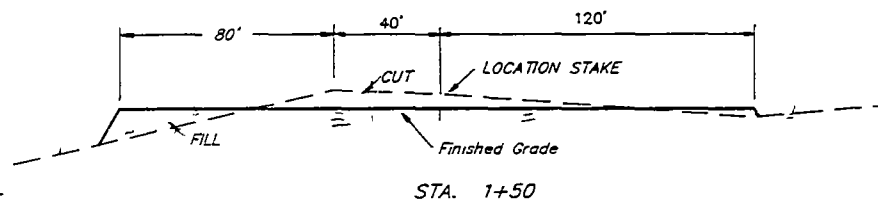


TYP. LOCATION LAYOUT  
TYP. CROSS SECTIONS

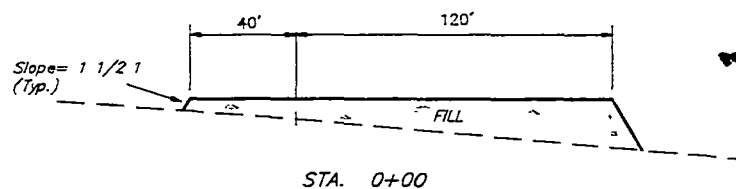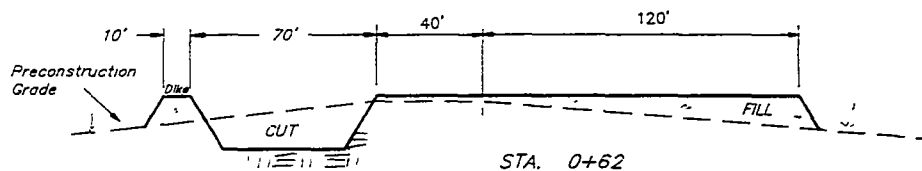

Elev Ungraded Ground at Location Stake = 5015.3'

Elev Graded Ground at Location Stake = 5013.1'

UINTAH ENGINEERING & LAND SURVEYING  
25 So. 200 East, Vernal, Utah

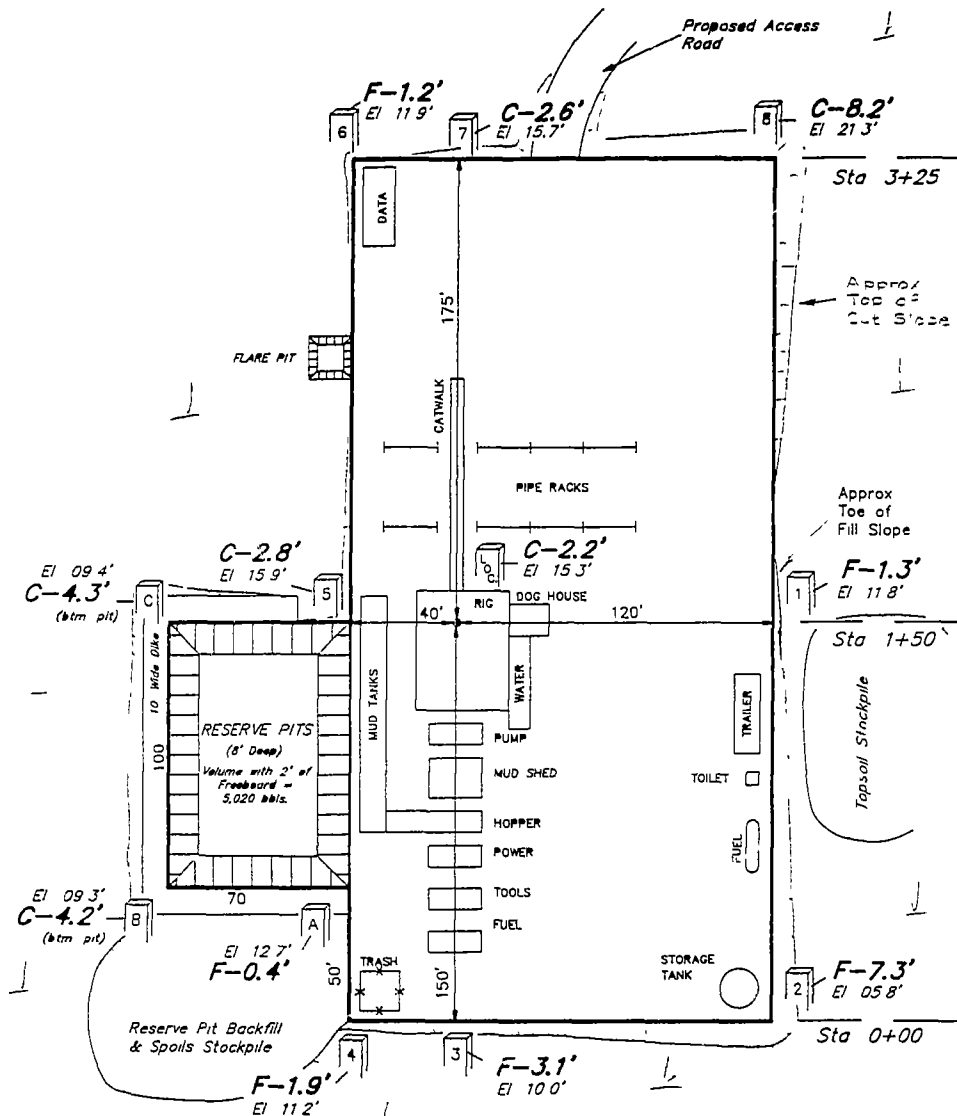

APPROXIMATE YARDAGES

(6') Topsoil Stripping = 1,100 Cu Yds

Remaining Location = 4,000 Cu Yds


TOTAL CUT = 5,100 CU YDS.

FILL = 3,070 CU YDS

EXCESS MATERIAL AFTER 5% COMPACTION = 1,870 Cu Yds

Topsoil & Pit Backfill (1/2 Pit Vol) = 1,860 Cu Yds


EXCESS UNBALANCE (After Rehabilitation) = 10 Cu Yds

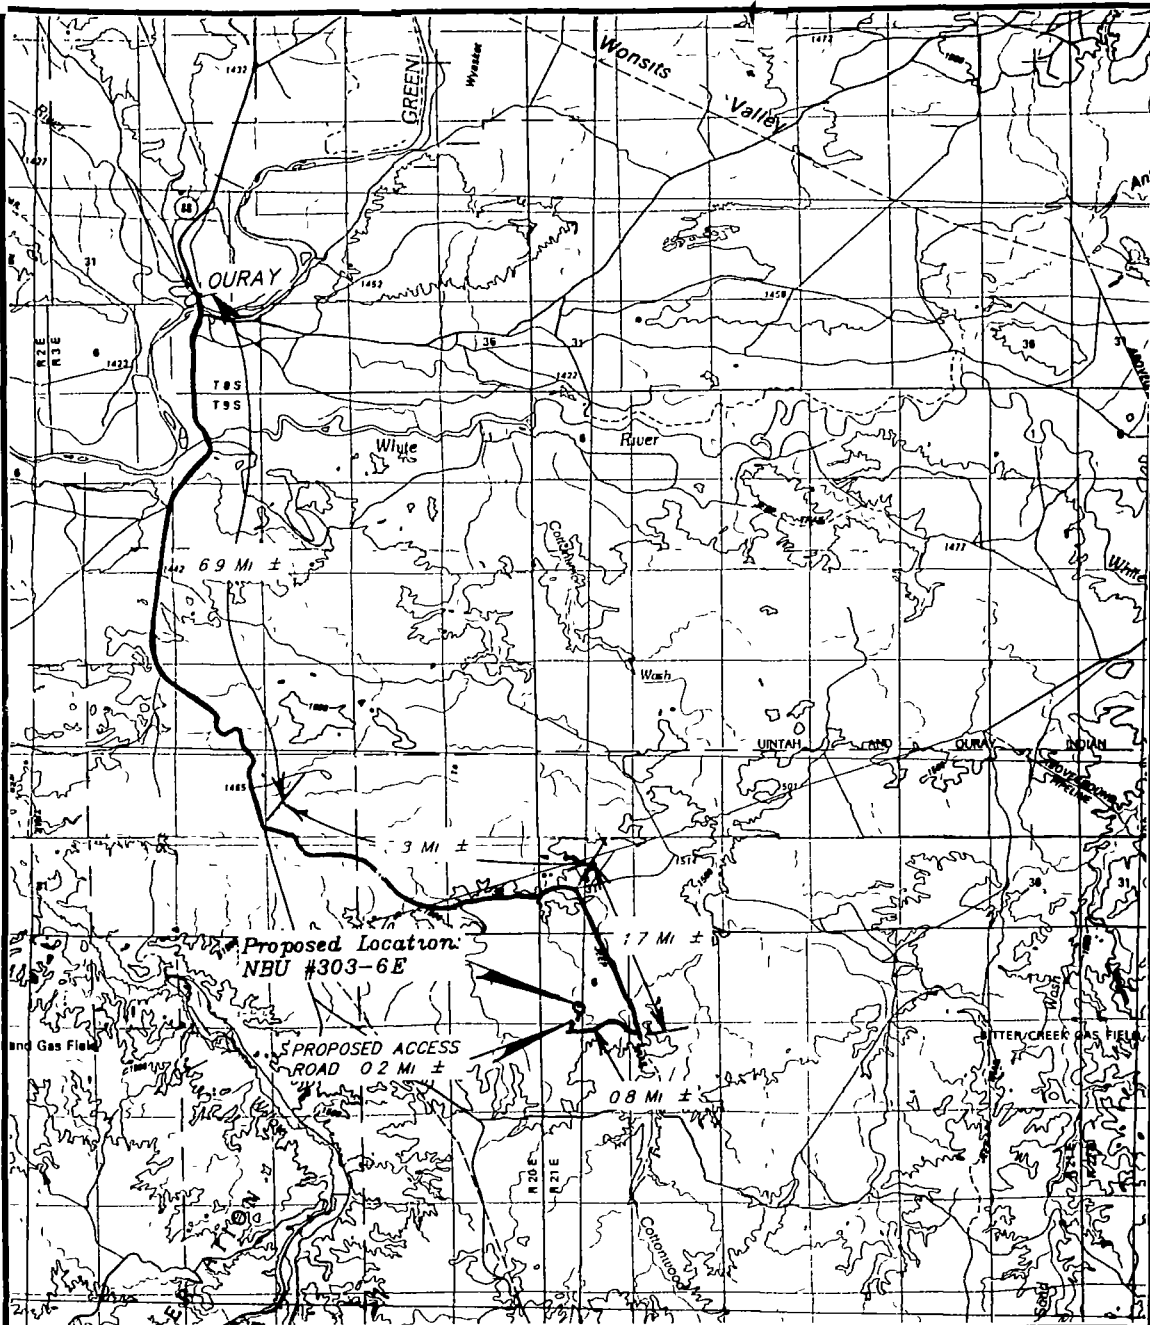

TOPOGRAPHIC  
MAP "A"  
DATE 5-28-91 REH



ENRON OIL & GAS CO.  
NBUs #303-6E  
SECTION 6, T10S, R21E, S.L.B.&M

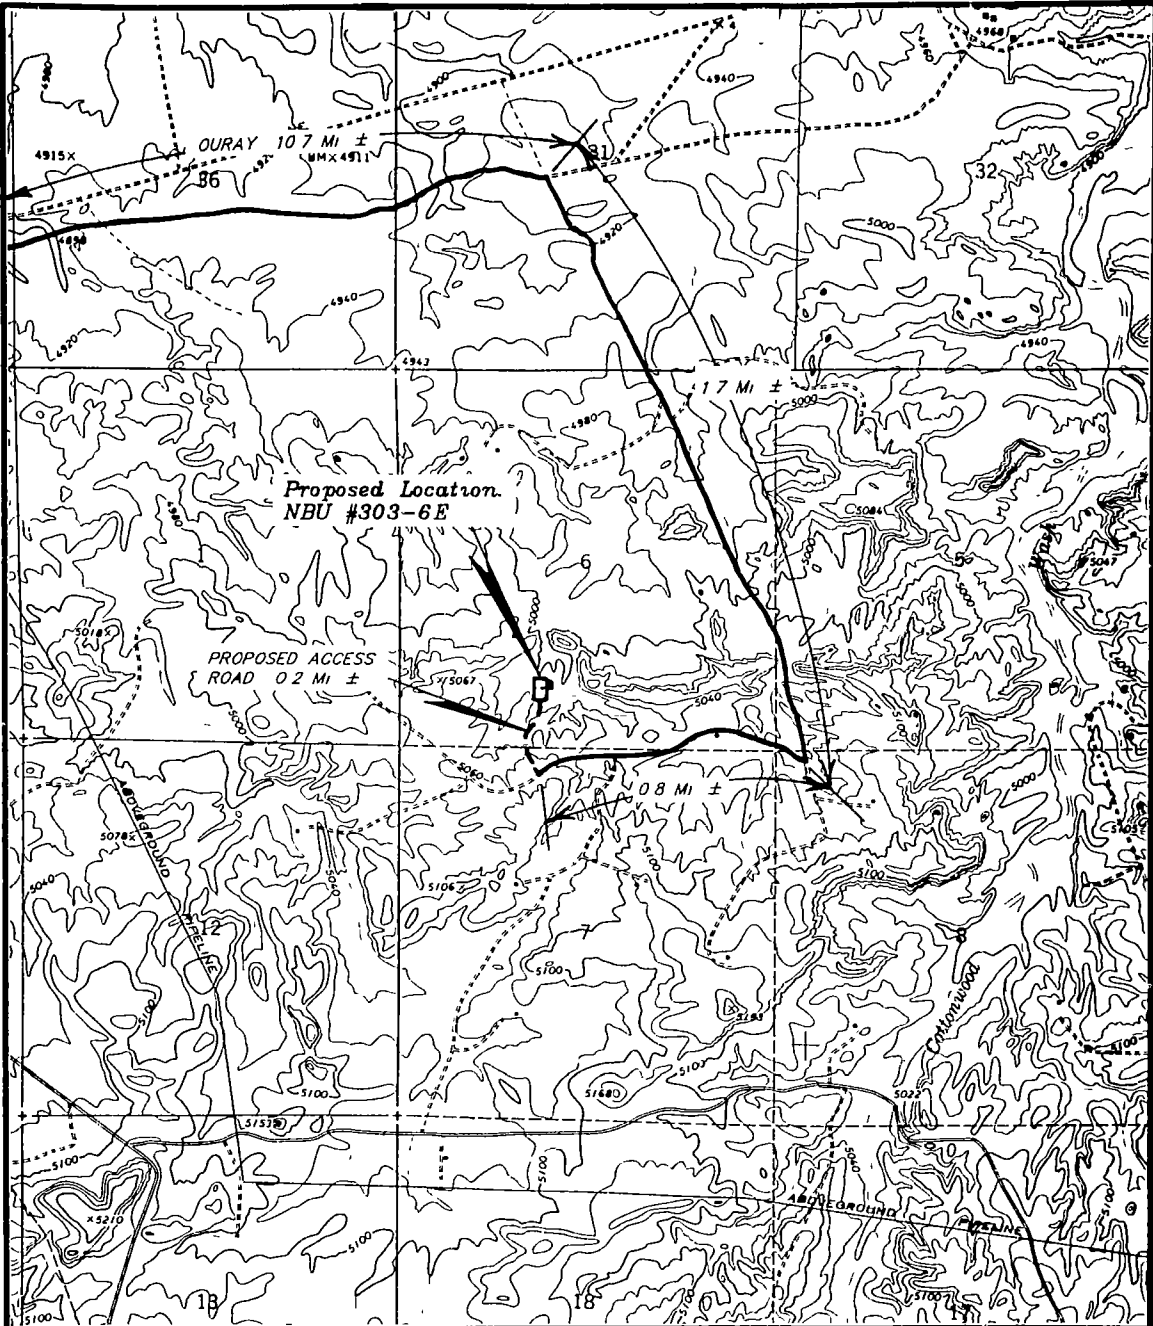


TOPOGRAPHIC

MAP "B"

SCALE 1" = 2000'


DATE 5-28-91 REH

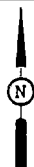

ENRON OIL & GAS CO.

NBU #303-6E

SECTION 6, T10S, R21E, S1.B & M

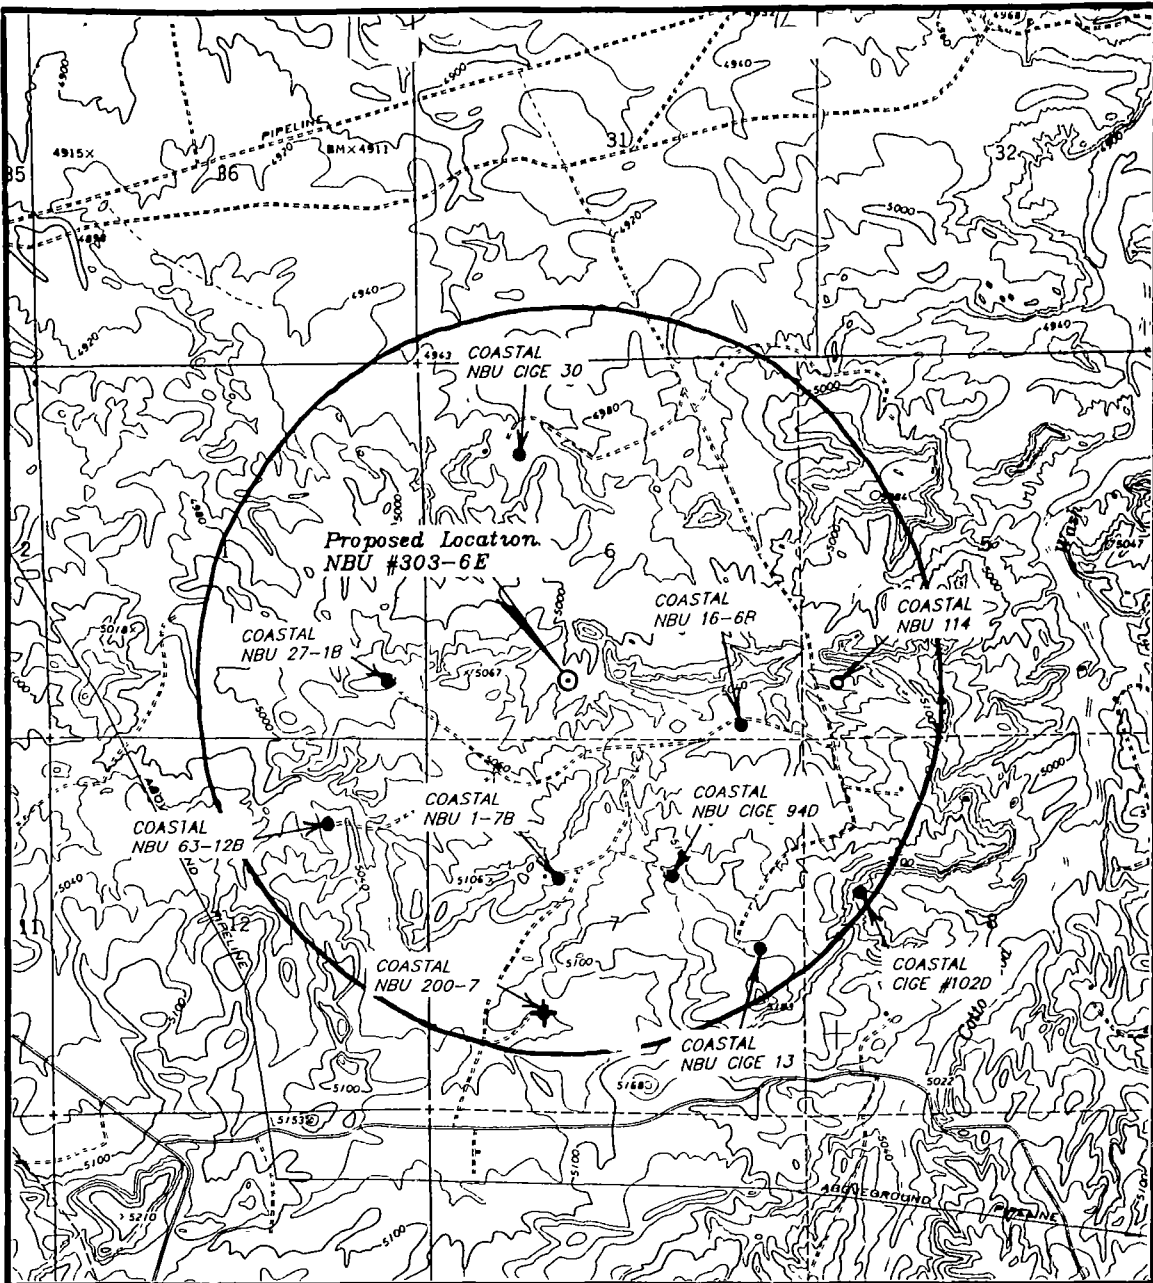

# **LEGEND**

- = Water Wells
- ◆ = Abandoned Wells
- = Temporarily Abandoned Wells
- ⊗ = Disposal Wells
- = Drilling Wells
- = Producing Wells
- ◆ = Shut-In Wells



## **ENRON OIL & GAS CO.**

NBU #303-6E

SECTION 6, T10S, R21E, SLB & M

TOPO MAP "C"

DATE 5-28-91 REH

UNITED STATES  
DEPARTMENT OF THE INTERIOR  
BUREAU OF LAND MANAGEMENT

APPLICATION FOR PERMIT TO DRILL, DEEPEN, OR PLUG BACK

1a. TYPE OF WORK <b>DRILL</b> <input checked="" type="checkbox"/> <b>DEEPEN</b> <input type="checkbox"/> <b>PLUG BACK</b> <input type="checkbox"/>			1. LEASE DESIGNATION AND SERIAL NO. U-01791		
b. TYPE OF WELL OIL WELL <input type="checkbox"/> GAS WELL <input checked="" type="checkbox"/> OTHER <input type="checkbox"/>			2. IF INDIAN, ALLOTTEE OR TRIBE NAME		
2. NAME OF OPERATOR Enron Oil & Gas Company			7. UNIT AGREEMENT NAME Natural Buttes Unit		
3. ADDRESS OF OPERATOR P.O. Box 1815, Vernal, Utah 84078			8. FARM OR LEASE NAME Natural Buttes Unit		
4. LOCATION OF WELL (Report location clearly and in accordance with any State requirements *) At surface 866' FSL & 1978' FWL SE/SW At proposed prod. zone			9. WELL NO. 303-6E		
14. DISTANCE IN MILES AND DIRECTION FROM NEAREST TOWN OR POST OFFICE* 12.6 Miles South of Ouray, Utah			10. FIELD AND POOL, OR WILDCAT NBU/Wasatch		
15. DISTANCE FROM PROPOSED* LOCATION TO NEAREST PROPERTY OR LEASE LINE, FT. (Also to nearest dril unit line, if any) 866' ±			11. ABC, T, B, M, OR BLE. AND SURVEY OR AREA Sec. 6, T10S, R21E		
16. NO. OF ACRES IN LEASE 1263.60			12. COUNTY OR PARISH 13. STATE Uintah Utah		
17. NO. OF ACRES ASSIGNED TO THIS WELL 80			18. DISTANCE FROM PROPOSED LOCATION* TO NEAREST WELL DRILLING COMPLETED OR APPLYING FOR, ON THIS LEASE, FT. 1113' ±		
19. ELEVATIONS (Show whether DP, MT, GE, etc.) 5013' Graded Ground			20. ROTARY OR CABLE TOOLS Rotary		
21. APPROX. DATE WORK WILL START* November 1992					

PROPOSED CASING AND CEMENTING PROGRAM

SIZE OF HOLE	SIZE OF CASING	WEIGHT PER FOOT	SETTING DEPTH	QUANTITY OF CEMENT
12 1/4"	9 5/8"	32.3#	240'	125 sx Class "G" + 2% CaCl2
7 7/8"	4 1/2"	10.5#	6400'	+ 1/2 #/sx celloflake, 50/50

SEE ATTACHMENTS FOR:

8 Point Plan  
Drilling Program  
BOP Schematic  
Surface Use and Operating Plan  
Location Plat  
Location Layout  
Topographic Maps "A", "B", and "C"  
Gas Sales Pipeline Exhibit "A"

DEC 04 1992

OVERCONE  
LARS R. KING

Enron Oil and Gas Company will be the  
designated operator of the subject well  
under Nation Wide bond #81307603.

14. ABOVE SPACE DESCRIBE PROPOSED PROGRAM. If proposal is to deepen or plug back, give data on present productive zone and proposed new productive zone. If proposal is to drill or deepen directionally, give pertinent data on subsurface locations and measured and true vertical depths. Give blowout preventer program, if any.

24. GIVEN Linda L. Heave TITLE Sr. Admin. Clerk DATE 10/13/92

(This space for Federal or State office use)

PERMIT NO. 2 APPROVAL DATE NOV 13 1992  
APPROVED BY [Signature] TITLE ASSISTANT DISTRICT MANAGER  
CONDITIONS OF APPROVAL IF ANY

NOTICE OF APPROVAL \*See Instructions On Reverse Side TO OPERATIONAL



### WELL LOCATION INFORMATION

Company/Operator: Enron Oil & Gas Company

API Number: 43-047-32397

Well Name & Number: NBU 303-6E

Lease Number: U-01791

Location: SESW Sec. 6 T. 10S R. 21E

Surface Ownership: Federal Lands administered by BLM

Date NOS Received: June 24, 1991

Date APD Received: October 14, 1992

### NOTIFICATION REQUIREMENTS

- |                                 |   |   |
|---------------------------------|---|---|
| Location Construction           | - | at least forty-eight (48) hours prior to construction of location and access roads  |
| Location Completion             | - | prior to moving on the drilling rig.  |
| Spud Notice                     | - | at least twenty-four (24) hours prior to spudding the well.   |
| Casing String and Cementing     | - | at least twenty-four (24) hours prior to running casing and cementing all casing strings.   |
| BOP and Related Equipment Tests | - | at least twenty-four (24) hours prior to initiating pressure tests.   |
| First Production Notice         | - | within five (5) business days after new well begins, or production resumes after well has been off production for more than ninety (90) days. |

For more specific details on notification requirements, please check the Conditions of Approval for Notice to Drill and Surface Use Program

## CONDITIONS OF APPROVAL FOR NOTICE TO DRILL

Approval of this application does not warrant or certify that the applicant holds legal or equitable title to those rights in the subject lease which would entitle the applicant to conduct operations thereon.

Be aware fire restrictions may be in effect when location is being constructed and/or when well is being drilled. Contact the appropriate Surface Management Agency for information.

### A. DRILLING PROGRAM

1. Estimated Depth at Which Oil, Gas, Water, or Other Mineral Bearing Zones are Expected to be Encountered

Report ALL water shows and water-bearing sands to Tim Ingwell of this office. Copies of State of Utah form OGC-8-X are acceptable. If noticeable water flows are detected, submit samples to this office along with any water analyses conducted

All usable water and prospectively valuable minerals (as described by BLM at onsite) encountered during drilling, will be recorded by depth and adequately protected. All oil and gas shows will be tested to determine commercial potential.

2. Pressure Control Equipment

The BOP and related equipment shall meet the minimum requirements of Onshore Oil and Gas Order No. 2 for a 2M system for equipment and testing requirements, procedures, etc., and individual components shall be operable as designed. Chart recorders shall be used for all pressure tests

Test charts, with individual test results identified, shall be maintained on location while drilling and shall be made available to a BLM representative upon request.

If an air compressor is on location and is being utilized to provide air for the drilling medium while drilling, the special drilling requirements in Onshore Oil and Gas Order No. 2, regarding air or gas drilling shall be adhered to. If a mist system is being utilized then the requirement for a deduster shall be waived.

3. Casing Program and Auxiliary Equipment

Surface casing shall have centralizers on the bottom three joints, with a minimum of one centralizer per joint

As a minimum, the usable water and oil shale resources shall be isolated and/or protected by having a cement top for the production casing at least 200 ft. above the top of the Mahogany oil shale, identified at  $\pm$  2,250 ft. If gilsonite is encountered while drilling, it shall be isolated and/or protected via the cementing program

4. Mud Program and Circulating Medium

Hazardous substances specifically listed by the EPA as a hazardous waste or demonstrating a characteristic of a hazardous waste will not be used in drilling, testing, or completion operations.

No chromate additives will be used in the mud system on Federal and Indian lands without prior BLM approval to ensure adequate protection of fresh water aquifers.

5. Coring, Logging and Testing Program

Daily drilling and completion progress reports shall be submitted to this office on a weekly basis.

All Drill Stem tests (DST) shall be accomplished during daylight hours, unless specific approval to start during other hours is obtained from the AO. However, DSTs may be allowed to continue at night if the test was initiated during daylight hours and the rate of flow is stabilized and if adequate lighting is available (i.e., lighting which is adequate for visibility and vaporproof for safe operations). Packers can be released, but tripping should not begin before daylight unless prior approval is obtained from the AO.

A cement bond log (CBL) will be run from the production casing shoe to  $\pm$  2,050 ft. and shall be utilized to determine the bond quality for the production casing. Submit a field copy of the CBL to this office.

Whether the well is completed as a dry hole or as a producer, "Well Completion and Recompletion Report and Log" (Form 3160-4) will be submitted not later than 30 days after completion of the well or after completion of operations being performed, in accordance with 43 CFR 3164. Two copies of all logs, core descriptions, core analyses, well-test data, geologic summaries, sample description, and all other surveys or data obtained and compiled during the drilling, workover, and/or completion operations, will be filed with Form 3160-4. Samples (cuttings, fluids, and/or gases) will be submitted when requested by the AO.

6. Notifications of Operations

No location will be constructed or moved, no well will be plugged, and no drilling or workover equipment will be removed from a well to be placed in a suspended status without prior approval of the AO. If operations are to be suspended, prior approval of the AO will be obtained and notification given before resumption of operations.

Operator shall report production data to MMS pursuant to 30 CFR 216.5 using form MMS/3160.

Immediate Report: Spills, blowouts, fires, leaks, accidents, or any other unusual occurrences shall be promptly reported in accordance with the requirements of NTL-3A or its revision.

If a replacement rig is contemplated for completion operations, a "Sundry Notice" (Form 3160-5) to that effect will be filed, for prior approval of the AO, and all conditions of this approved plan are applicable during all operations conducted with the replacement rig.

The date on which production is commenced or resumed will be construed for oil wells as the date on which liquid hydrocarbons are first sold or shipped from a temporary storage facility, such as a test tank, and for which a run ticket is required to be generated or, the date on which liquid hydrocarbons are first produced into a permanent storage facility, whichever first occurs; and, for gas wells as the date on which associated liquid hydrocarbons are first sold or shipped from a temporary storage facility, such as a test tank, and for which a run ticket is required to be generated or, the date on which gas is first measured through permanent metering facilities, whichever first occurs.

Should the well be successfully completed for production, the AO will be notified when the well is placed in a producing status. Such notification will be sent by telegram or other written communication, not later than five (5) days following the date on which the well is placed on production.

Gas produced from this well may not be vented or flared beyond an initial authorized test period of 30 days or 50 MMCF following its completion, whichever occurs first, without the prior written approval of the Authorized Officer. Should gas be vented or flared without approval beyond the authorized test period, the operator may be directed to shut-in the well until the gas can be captured or approval to continue venting or flaring as uneconomic is granted and the operator shall be required to compensate the lessor for that portion of the gas vented or flared without approval which is determined to have been avoidably lost.

A schematic facilities diagram as required by 43 CFR 3162.7-2, 3162.7-3, and 3162.7-4 shall be submitted to the appropriate District Office within thirty (30) days of installation or first production, whichever occurs first. All site security regulations as specified in Onshore Oil & Gas Order No. 3 shall be adhered to. All product lines entering and leaving hydrocarbon storage tanks will be effectively sealed in accordance with 43 CFR 3162.7-4.

No well abandonment operations will be commenced without the prior approval of the AO. In the case of newly drilled dry holes or failures, and in emergency situations, oral approval will be obtained from the AO. A "Subsequent Report of Abandonment" Form 3160-5, will be filed with the AO within thirty (30) days following completion of the well for abandonment. This report will indicate where plugs were placed and the current status of surface restoration. Final abandonment will not be approved until the surface reclamation work required by the approved APD or approved abandonment notice has been completed to the satisfaction of the AO or his representative, or the appropriate Surface Managing Agency.

## 7 Other Information

All loading lines will be placed inside the berm surrounding the tank battery.

All off-lease storage, off-lease measurement, or commingling onlease or off-lease will have prior written approval from the AO.

Gas meter runs for each well will be located within 500 feet of the wellhead. The gas flowline will be buried or anchored down from the wellhead to the meter and within 500 feet downstream of the meter run or any production facilities. Meter runs will be housed and/or fenced.

The oil and gas measurement facilities will be installed on the well location. The oil and gas meters will be calibrated in place prior to any deliveries. Tests for meter accuracy will be conducted monthly for the first three months on new meter installations and at least quarterly thereafter. The AO will be provided with a date and time for the initial meter calibration and all future meter proving schedules. A copy of the meter calibration reports will be submitted to the Vernal District Office. All meter measurement facilities will conform with Onshore Oil & Gas Order No. 4 for liquid hydrocarbons and Onshore Oil & Gas Order No. 5 for natural gas measurement.

The use of materials under BLM jurisdiction will conform to 43 CFR 3610 2-3.

There will be no deviation from the proposed drilling and/or workover program without prior approval from the AO. Safe drilling and operating practices must be observed. All wells, whether drilling, producing, suspended, or abandoned will be identified in accordance with 43 CFR 3162.

"Sundry Notice and Report on Wells" (Form 3160-5) will be filed for approval for all changes of plans and other operations in accordance with 43 CFR 3162 3-2.

Section 102(b)(3) of the Federal Oil and Gas Royalty Management Act of 1982, as implemented by the applicable provisions of the operating regulations at Title 43 CFR 3162.4-1(c), requires that "not later than the 5th business day after any well begins production on which royalty is due anywhere on a lease site or allocated to a lease site, or resumes production in the case of a well which has been off production for more than 90 days, the operator shall notify the authorized officer by letter or sundry notice, Form 3160-5, or orally to be followed by a letter or sundry notice, of the date on which such production has begun or resumed."

If you fail to comply with this requirement in the manner and time allowed, you shall be liable for a civil penalty of up to \$10,000 per violation for each day such violation continues, not to exceed a maximum of 20 days. See Section 109(c)(3) of the Federal Oil and Gas Royalty Management Act of 1982 and the implementing regulations at Title 43 CFR 3162 4-1(b)(5)(ii).

APD approval is valid for a period of one (1) year from the signature date. An extension period may be granted, if requested, prior to the expiration of the original approval period.

In the event after-hours approvals are necessary, please contact one of the following individuals:

Gerald E. Kenczka (801) 781-1190  
Petroleum Engineer

Ed Forsman (801) 789-7077  
Petroleum Engineer

BLM FAX Machine (801) 789-3634

## EPA'S LIST OF NONEXEMPT EXPLORATION AND PRODUCTION WASTES

While the following wastes are nonexempt, they are not necessarily hazardous.

Unused fracturing fluids or acids

Gas plant cooling tower cleaning wastes

Painting wastes

Oil and gas service company wastes, such as empty drums, drum rinsate, vacuum truck rinsate, sandblast media, painting wastes, spent solvents, spilled chemicals, and waste acids

Vacuum truck and drum rinsate from trucks and drums, transporting or containing nonexempt waste

Refinery wastes

Liquid and solid wastes generated by crude oil and tank bottom reclaimers

Used equipment lubrication oils

Waste compressor oil, filters, and blowdown

Used hydraulic fluids

Waste solvents

Waste in transportation pipeline-related pits

Caustic or acid cleaners

Boiler cleaning wastes

Boiler refractory bricks

Incinerator ash

Laboratory wastes

Sanitary wastes

Pesticide wastes

Radioactive tracer wastes

Drums, insulation and miscellaneous solids

B. SURFACE USE PROGRAM

1. Additional Surface Conditions of Approval

No construction would be allowed when soils are wet and muddy because of the highly erosive soils.

A qualified paleontologist will be present to monitor all the dirt work because of the important paleontology present in this area.

WORKSHEET  
APPLICATION FOR PERMIT TO DRILL

DATE RECEIVED: 10/20/92

OPERATOR: ENRON OIL AND GAS COMPANY  
WELL NAME: NBU 303-6E

OPERATOR ACCT NO: N-0401

API NO. ASSIGNED: 43-747-30397

LEASE TYPE: FED LEASE NO: 0-71791  
LOCATION: SESW 06 - T10S - R21E UINTAH COUNTY  
FIELD: NATURAL BUTTES FIELD CODE: 6.30

RECEIVED AND/OR REVIEWED:

☒ Plat  
☒ Bond  
☒ (Number individual)  
☒ Potash (Y/N)  
☒ Oil shale (Y/N)  
☒ Water permit  
☒ (Number 49-1571)  
☒ RDCC Review (Y/N)  
☒ (Date: \_\_\_\_\_)

LOCATION AND SITING:

☒ R649-2-3. Unit: Natural Buttes  
☐ R649-3-2. General.  
☐ R649-3-3. Exception.  
☐ Drilling Unit.  
Board Cause no: \_\_\_\_\_  
Date: \_\_\_\_\_

COMMENTS:

Included in 92 RDCC approved 4/21/93  
Oil shale area  
Designation of agent included in file

STIPULATIONS:





Norman H. Bangerter  
Governor

Dee C. Hansen  
Executive Director

Dianne R. Nielson, Ph.D.  
Division Director

# State of Utah

DEPARTMENT OF NATURAL RESOURCES  
DIVISION OF OIL, GAS AND MINING

355 West North Temple  
3 Triad Center Suite 350  
Salt Lake City, Utah 84103-1203  
(801) 538-5340

October 26, 1992

Enron Oil and Gas Company  
P.O. Box 1815  
Vernal, Utah 84078

Gentlemen

Re: Natural Buttes Unit 303-6E Well, 866 feet from the south line, 1978 feet from the west line, SE 1/4 SW 1/4, Section 6, Township 10 South, Range 21 East, Uintah County, Utah

Pursuant to Utah Code Ann. § 40-6-18, (1953, as amended), Utah Admin. R. 649-2-3, Application of Rules to Unit Agreements and R. 649-3-4, Permitting of Wells to be Drilled, Deepened or Plugged-Back, approval to drill the referenced well is hereby granted.

In addition, the following specific actions are necessary to fully comply with this approval.

1. Compliance with the requirements of Utah Admin. R. 649-1 et seq., Oil and Gas Conservation General Rules.
2. Notification within 24 hours after drilling operations commence.
3. Submittal of Entity Action Form, Form 6, within five working days following commencement of drilling operations and whenever a change in operations or interests necessitates an entity status change.
4. Submittal of the Report of Water Encountered During Drilling, Form 7.
5. Prompt notification prior to commencing operations, if necessary, to plug and abandon the well. Notify Frank R. Matthews, Petroleum Engineer, (Office) (801)538-5340, (Home) (801)476-8613, or R.J. Firth, Associate Director, (Home) (801)571-6068.

Page 2  
Enron Oil and Gas Company  
Natural Buttes Unit 303-6E Well  
October 26, 1992

- 6 Compliance with the requirements of Utah Admin. R. 649-3-20, Gas Flaring or Venting, if the well is completed for production.

Trash and sanitary waste should be properly contained and transported to approved disposal locations, not retained in or disposed of in pits on location or downhole. *Prior to the commencement of drilling operations, the operator should consult the local/county sanitarian and/or the Department of Environmental Quality, Division of Drinking Water/Sanitation, regarding appropriate disposal of sanitary waste.*

This approval shall expire one year after date of issuance unless substantial and continuous operation is underway or a request for an extension is made prior to the approval expiration date. The API number assigned to this well is 43-047-32397.

Sincerely,



R. J. Firth  
Associate Director, Oil and Gas

ldc  
Enclosures  
cc. Bureau of Land Management  
J L Thompson  
WO11



# United States Department of the Interior

## BUREAU OF LAND MANAGEMENT

Vernal District Office  
170 South 500 East  
Vernal, Utah 84078 2799



3162  
UT08438

December 13, 1993

George McBride  
Enron Oil and Gas Company  
P O Box 1815  
Vernal, UT 84078

DEC 13 1993  
DEPT. OF THE INTERIOR  
BUREAU OF LAND MANAGEMENT

Re Notification of Expiration  
Well No. NBU 303-6E 43-047-32297  
SESW, Section 6, T10S, R21E  
Lease No U-01791  
Uintah County, Utah

Dear Mr. McBride

The Application for Permit to Drill the above-referenced well was approved on November 19, 1992. Since that date, no known activity has transpired at the approved location. Applications for Permit to Drill are effective for a period of one year. In view of the foregoing, this office is notifying you the approval of the referenced application has expired. If you intend to drill at this location at a future date, a new Application for Permit to Drill must be submitted.

This office requires a letter confirming that no surface disturbance has been made for this drill site. Any surface disturbance associated with the approved location of this well is to be rehabilitated. A schedule for this rehabilitation must be submitted to this office. Your cooperation in this matter is appreciated.

Sincerely,

*Margie Herrmann*

Margie Herrmann  
Legal Instruments Examiner

cc: State Div. OG&M  
Jim Schaefer



State of Utah  
DEPARTMENT OF NATURAL RESOURCES  
DIVISION OF OIL, GAS AND MINING

Michael O. Leavitt  
Governor

Ted Stewart  
Executive Director

James W. Carter  
Division Director

355 West North Temple  
Salt Lake City, Utah 84119-1550  
Salt Lake City, Utah 84119-1550  
801 538 5340  
801 538 3940 (Fax)  
801 538 5319 (TDD)

January 5, 1994

George McBride  
Enron Oil & Gas Company  
P O Box 1815  
Vernal, Utah 84078

Re Application for Permit to Drill  
Well No NBU 303-6E  
SE SW, Sec 6, T 10 S, R 21 E  
Uintah County, Utah  
API No 43-047-32397

Gentlemen

The Bureau of Land Management, Vernal District rescinded its approval of the referenced application on December 13, 1993. In conformance with this action, the Division rescinds its approval of the referenced application issued on October 26, 1992.

If you have any questions, please contact Mike Hebertson at (801)538-5340

Sincerely,

Frank R. Matthews  
Petroleum Engineer

ldc

cc R J Firth  
Bureau of Land Management - Vernal District  
D T Staley  
D M Eatchel  
Well file

WO1196